









© Copyright  
This drawing and any design hereon is the copyright of the  
Consultants and must not be reproduced without their written  
consent.


All drawings remain the property of the Consultants.

 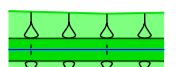**LEGEND**

-  PROPOSED FLOOD WALL
-  PROPOSED LOW LEVEL FLOOD WALL
-  EXISTING WALL
-  PROPOSED EMBANKMENT
-  EXISTING BUILDING
-  EXISTING GROUND LEVEL PROPERTY SIDE
-  EXISTING GROUND LEVEL RIVER SIDE
-  PROPOSED DEMOUNTABLE BARRIER


**GENERAL NOTES:**

1. GROUND LEVELS INDICATED ARE INDICATIVE AS OBTAINED FROM TOPOGRAPHICAL SURVEY.
2. GROUND LEVELS TO BE REINSTATED TO EXISTING LEVELS WHERE FEASIBLE
3. PRELIMINARY LEVELS INDICATED ON DRAWINGS. FINAL TOP-OF-WALL LEVELS TO BE CONFIRMED AT DETAILED DESIGN STAGE
4. PRELIMINARY DETAILS INDICATED ON DRAWINGS. FINAL FLOOD DEFENCE AND CONSTRUCTION DETAILS TO BE CONFIRMED AT DETAILED DESIGN STAGE

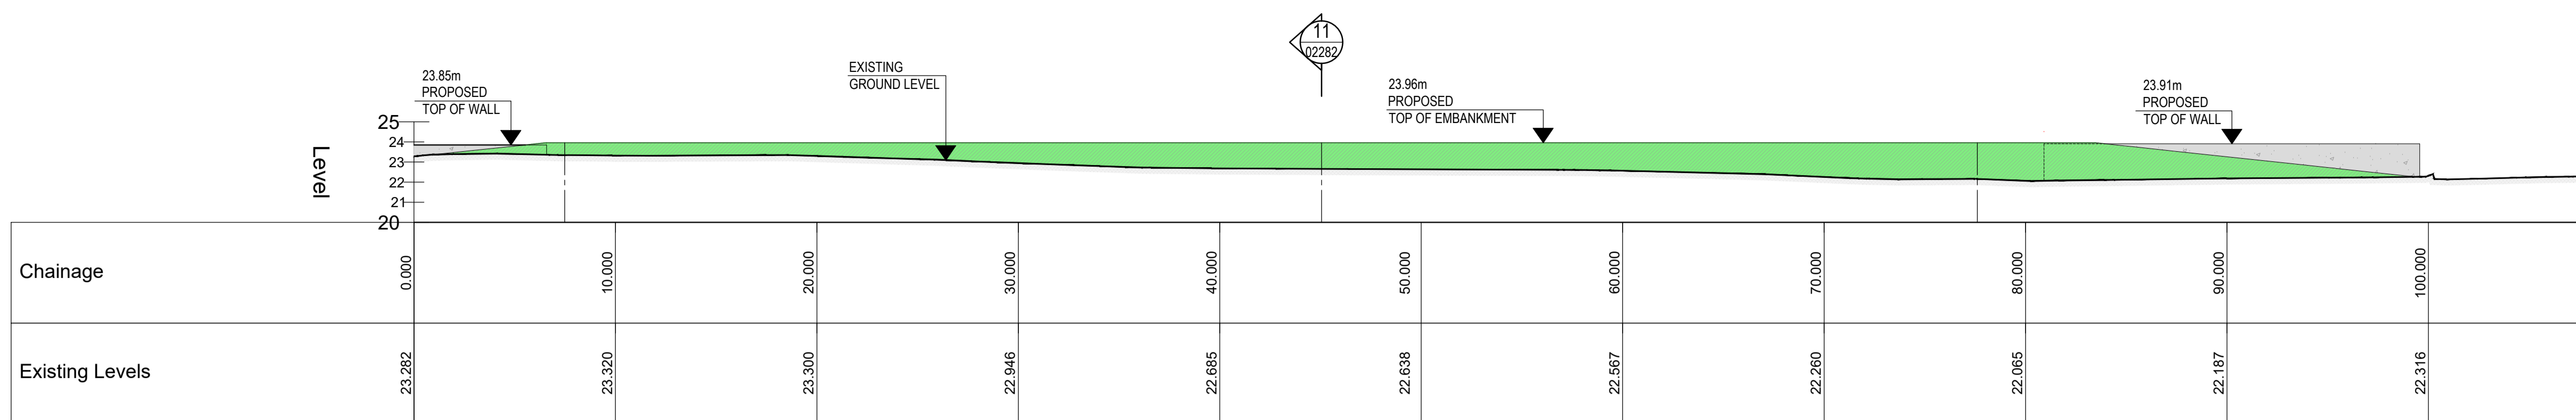

EMBANKMENT 1 - LONGSECTION  
SCALE: H 1:200, V 1:200. DATUM: 20.000

EMBANKMENT 1  
LONGSECTION  
SCALE H 1:200, V 1:200

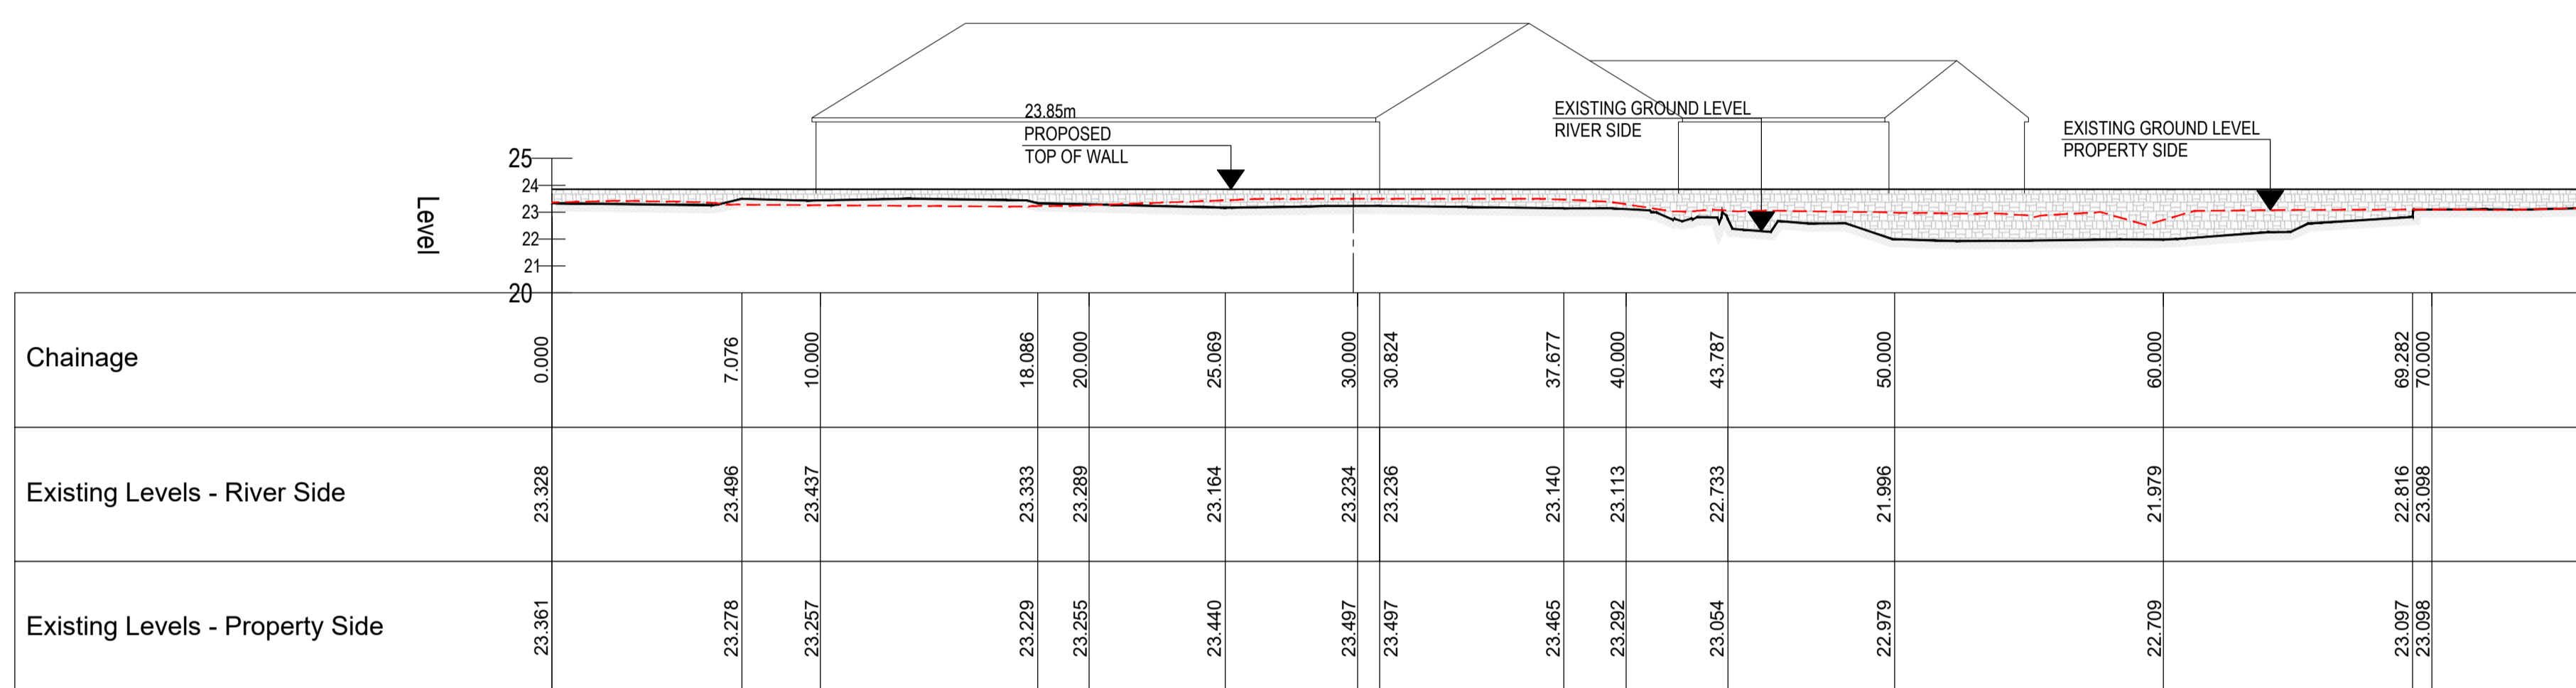

WALL 6 - LONGSECTION  
SCALE: H 1:200, V 1:200. DATUM: 20.000

WALL 6  
LONGSECTION  
SCALE H 1:200, V 1:200



LOCATION PLAN  
SCALE 1:1500

| Rev. | Suit. | Description         | Drawn | Ch'kd | Date       |
|------|-------|---------------------|-------|-------|------------|
| P01  | S2    | PUBLIC CONSULTATION | DG    | WS    | 30/08/2023 |

Client



OPW Oifig na nOibreacha Poiblí  
Office of Public Works



Comhairle Cathrach & Contae Luimnigh  
Limerick City & County Council

Clients Representative:



**BARRY & PARTNERS** consulting engineers  
**JBA consulting**

**J. B. Barry and Partners Limited Consulting Engineers**  
Classon House, Dundrum Business Park, Dundrum Road, Dublin 14  
www.jbbarry.ie

**JBA Consulting Engineers and Scientists Limited**  
24 Grove Island, Corbally, Limerick  
www.jbaconsulting.ie

Project  
**CASTLECONNELL  
FLOOD RELIEF SCHEME**

Drawing Title  
**MEADOWBROOK ESTATE &  
STORMONT HOUSE  
ELEVATIONS & LONGSECTIONS**

|                       |                           |                  |            |
|-----------------------|---------------------------|------------------|------------|
| Drawn by:             | DG                        | Date:            | 30/08/2023 |
| Checked by:           | WS                        | Date:            | 30/08/2023 |
| Approved by:          | RK                        | Date:            | 30/08/2023 |
| Internal Project REF: | JBB: 19104 JBA: 2019a0927 |                  |            |
| Scales:               | 1:500 @ A1, 1:200 @ A1    |                  |            |
| Stage:                | PUBLIC CONSULTATION       |                  |            |
| Drawing No.:          | 19104-JBB-XX-DR-C-02275   | Revision         | P01        |
|                       |                           | Suitability Code | S2         |