


WALL 3
LONGSECTION
SCALE H 1:200,V 1:200




Client: _____

Client:

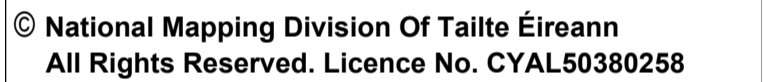

<p> Clients Representative: </p>

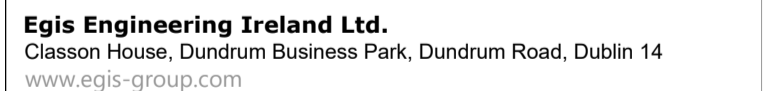


JBA Consulting Engineers and Scientists Limited
24 Grove Island, Corbally, Limerick
www.jbaconsulting.ie

Project	CASTLECONNELL FLOOD RELIEF SCHEME
---------	--------------------------------------

Drawing Title

ELEVATIONS & LONGSECTIONS
SHEET 3

Drawing No. : 19104-JBB-XX-XX-DR-C-02122	Revision C01	Suitability Code A1
---	-----------------	------------------------

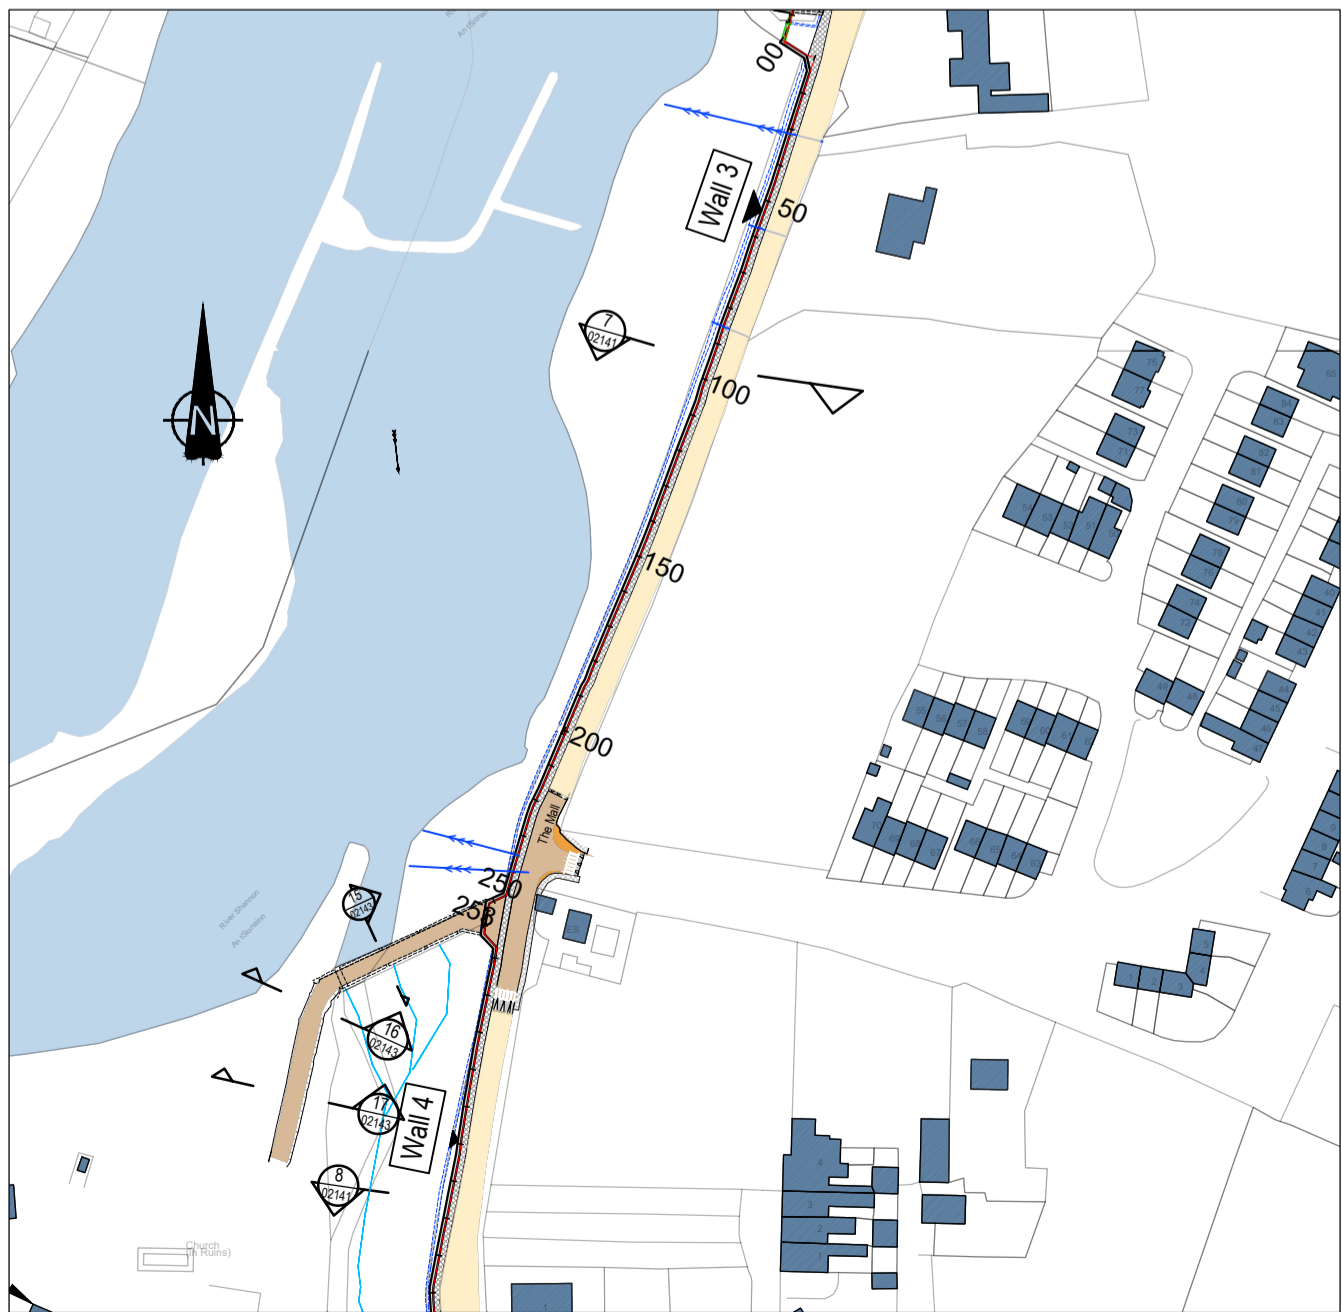

LOCATION PLAN
SCALE 1:2000