



Construction of low level flood wall (approx. 250mm high).
Proposed defence level = 24.50m.

C

C

Ex. GL = 22.30m



Ex. GL = 23.50m



Existing rear boundary wall to be replaced with flood wall.
Proposed defence level = 24.50m
Existing wall levels vary 23.95m - 24.33m (rear wall).

Demountable barriers to be fitted to vehicular entrance.
Defence level = 24.50m





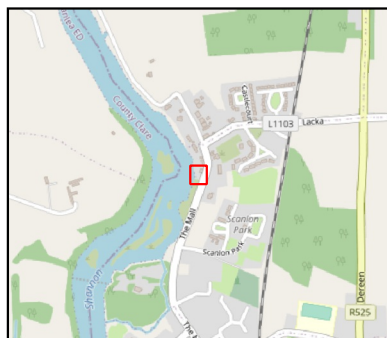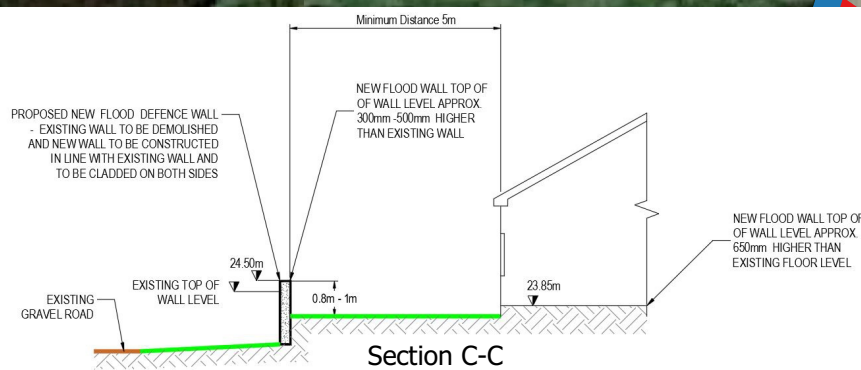


Ex. GL = 23.25m


Defences along Mall Road (Section A)



Mall House

Option 2

-  Low level flood wall
-  Demountable Barrier
-  Existing Wall
-  New Set Back Footpath
-  Ground Level

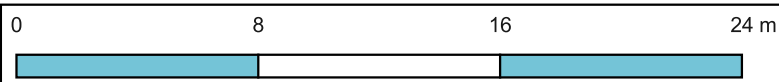

DRAFT

The defences presented are for public participation and feedback purposes only and are subject to further assessment.

Scale: 1:250 Original at A4

Project Code: 2019s0927

Drawn By: LL Date: 17/09/2022

Checked By: JNC Date: 17/09/2022

Approved By: JNC Date: 17/09/2022

Status: S3 Revision: P02

Figure Title: Mall House

File Name: 19104-JBAI-XX-XX-FG-Z-00901_Mall_House_2

24 Grove Island
Corbally
Limerick
V94 312N
Ireland
+353 (0)61 345 463
info@jbaconsulting.ie

JBA
consulting