


SECTION 11
SCALE 1:100
MEADOWBROOK EMBANKMENT

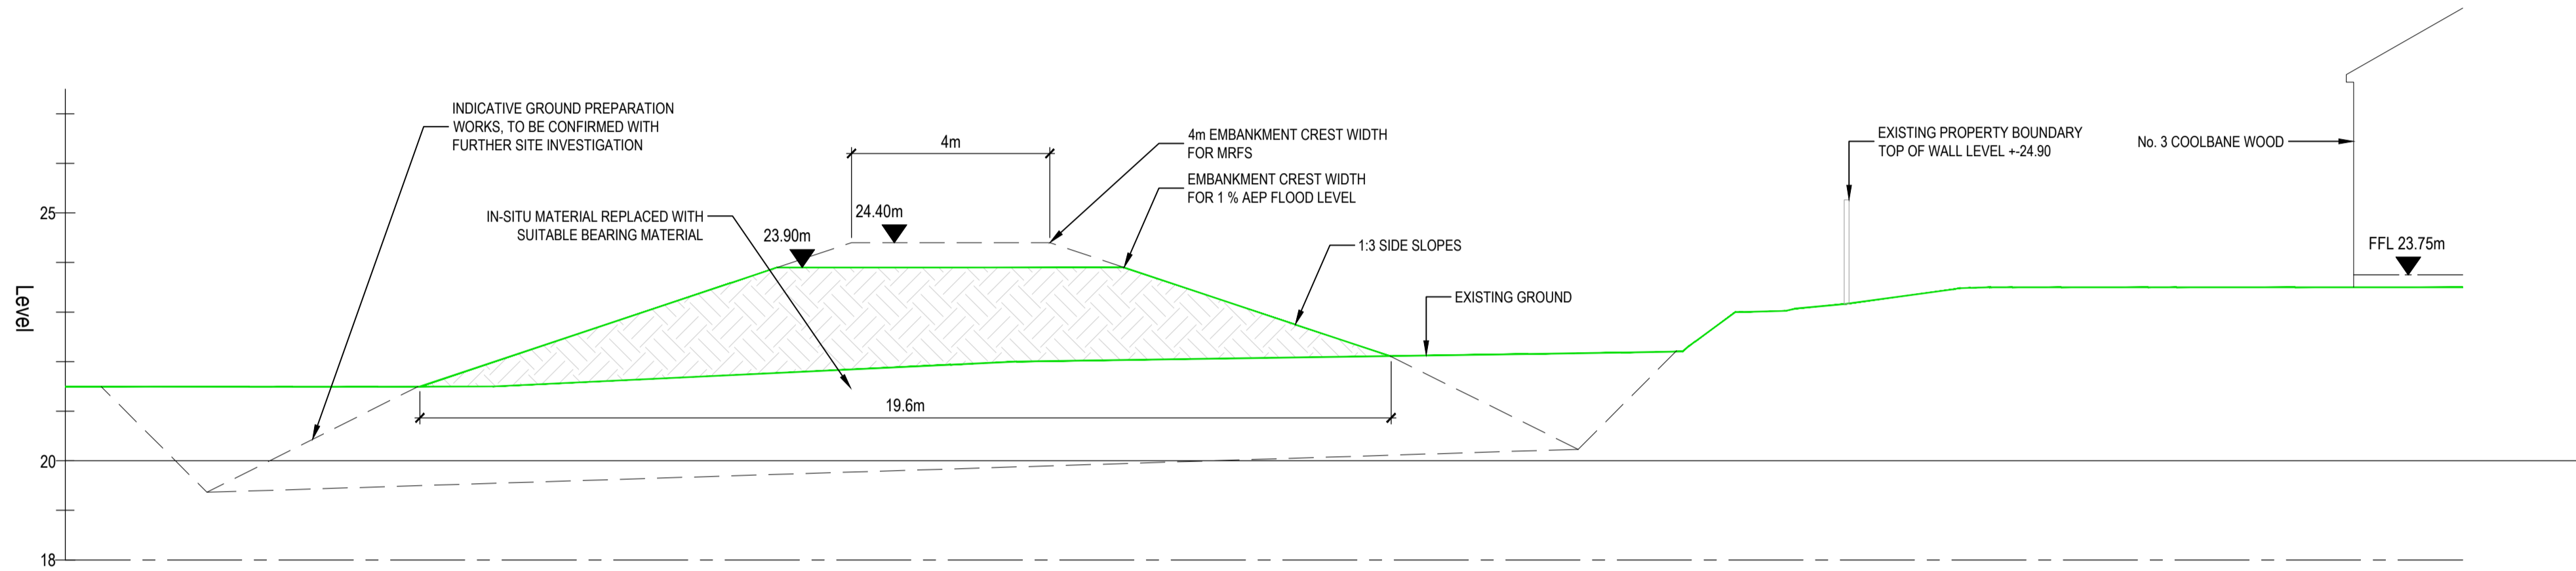

SECTION 12
SCALE 1:100
COOLBANE WOODS EMBANKMENT

© Copyright
This drawing and any design hereon is the copyright of the Consultants and must not be reproduced without their written consent.

All drawings remain the property of the Consultants.

GENERAL NOTES:

- GROUND LEVELS INDICATED ARE INDICATIVE AS OBTAINED FROM TOPOGRAPHICAL SURVEY.
- GROUND LEVELS TO BE REINSTATED TO EXISTING LEVELS WHERE FEASIBLE
- PRELIMINARY LEVELS INDICATED ON DRAWINGS, FINAL TOP-OF-WALL LEVELS TO BE CONFIRMED AT DETAILED DESIGN STAGE
- PRELIMINARY DETAILS INDICATED ON DRAWINGS, FINAL FLOOD DEFENCE AND CONSTRUCTION DETAILS TO BE CONFIRMED AT DETAILED DESIGN STAGE

Rev.	Suit.	Description	Drawn	Ch'kd	Date
P01	S2	PUBLIC CONSULTATION	DG	WS	30/08/2023



Client's Representative:
J. B. Barry and Partners Limited Consulting Engineers
 Classon House, Dundrum Business Park, Dundrum Road, Dublin 14
 www.jbbarry.ie
JBA Consulting Engineers and Scientists Limited
 24 Grove Island, Corbally, Limerick
 www.jbaconsulting.ie

Project
**CASTLECONNELL
 FLOOD RELIEF SCHEME**

Drawing Title
**SECTIONS
 SHEET 3**

Drawn by :	DG	Date :	30/08/2023
Checked by :	WS	Date :	30/08/2023
Approved by :	RK	Date :	30/08/2023
Internal Project REF :	JBB: 19104	JBA: 2019s0927	
Scales :	1:100 @ A1, 1:200 @ A1		
Stage :	PUBLIC CONSULTATION		
Drawing No. :	19104-JBB-XX-XX-DR-C-02282	Revision	Suitability Code
		P01	S2